



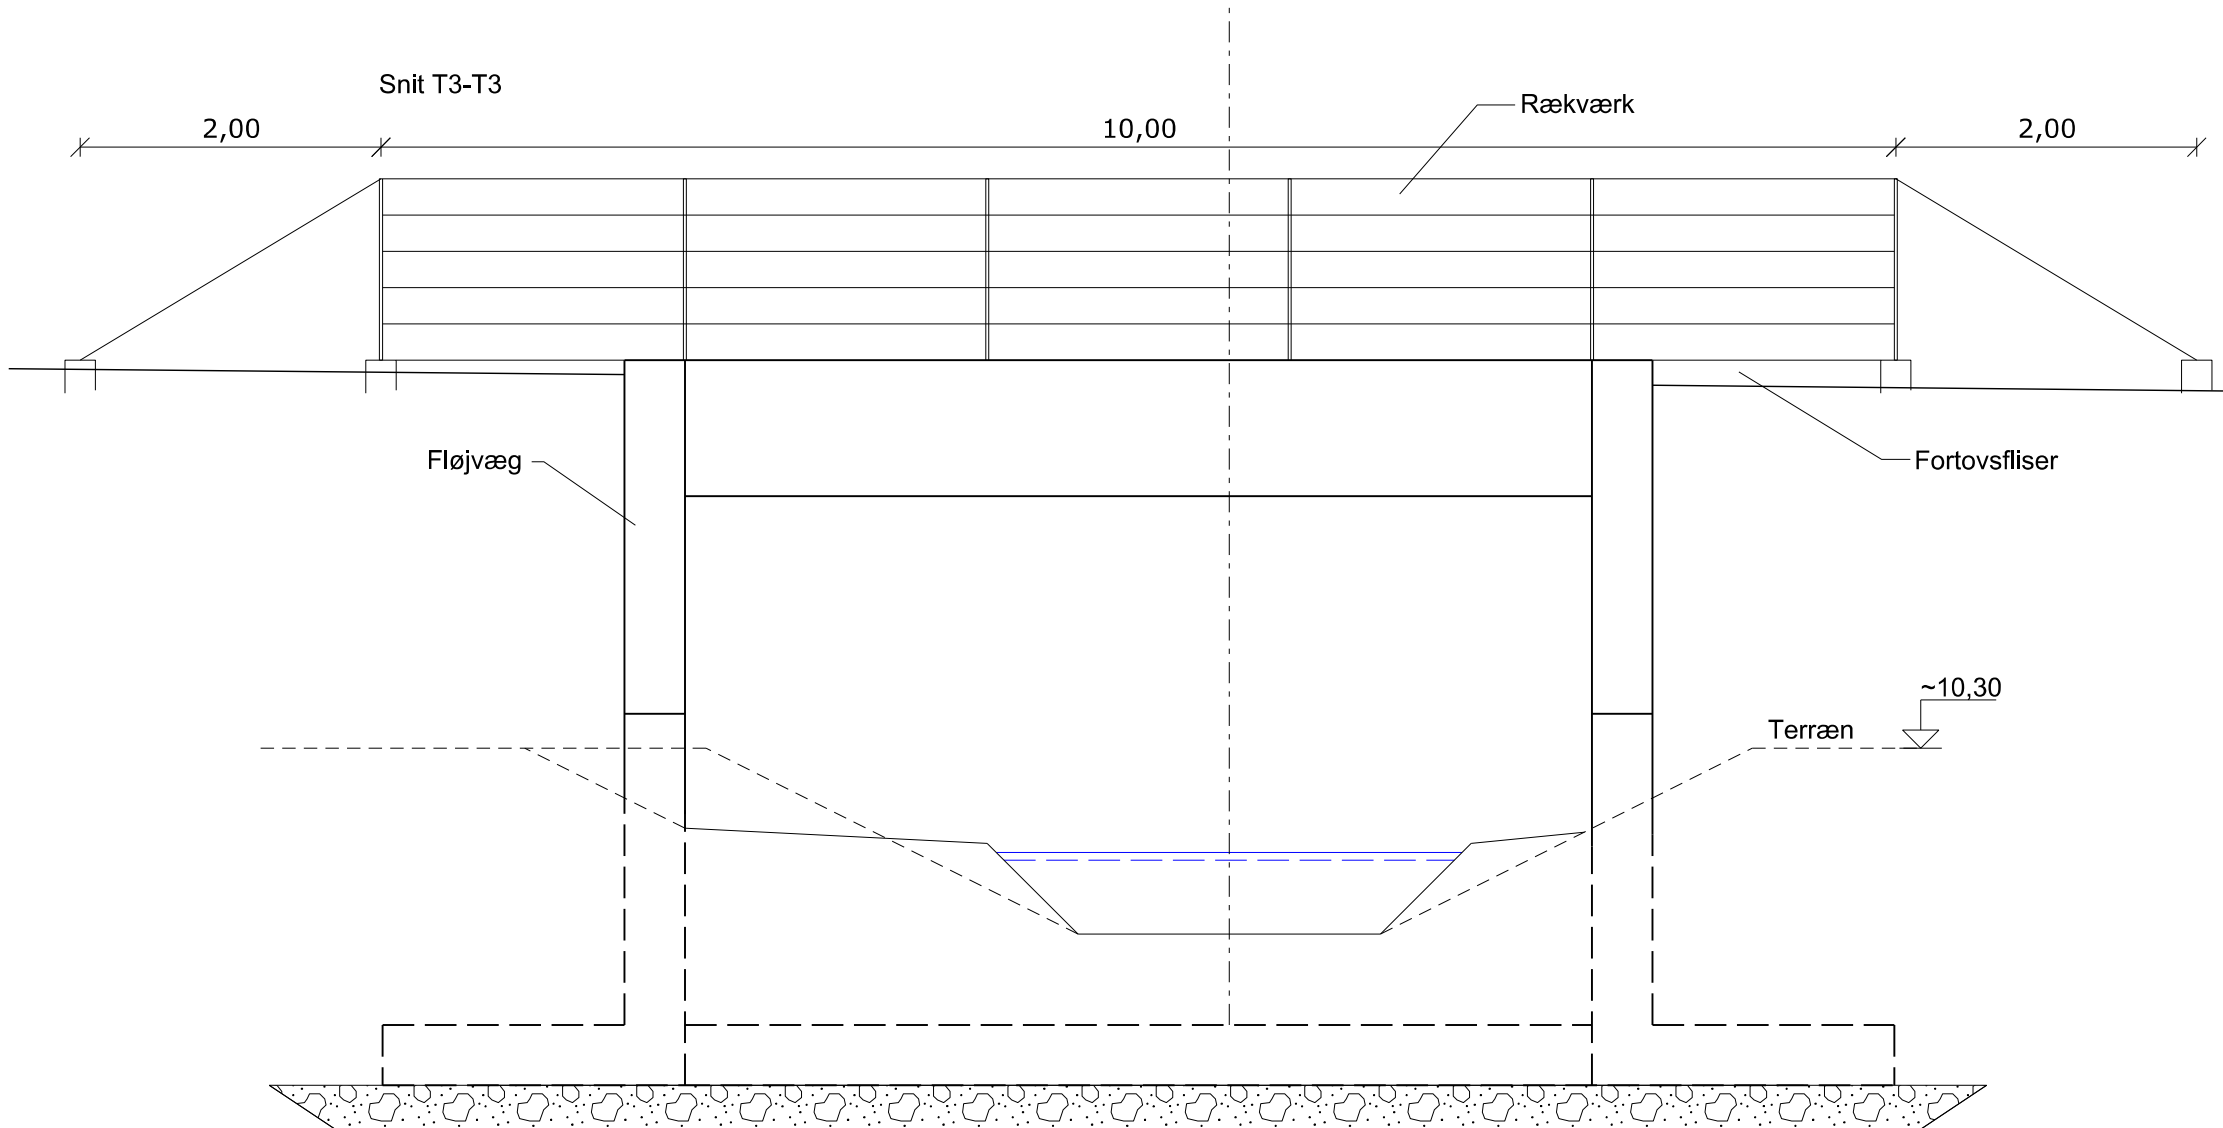

C1_UD_5_001

Signatur

Vejprojekt

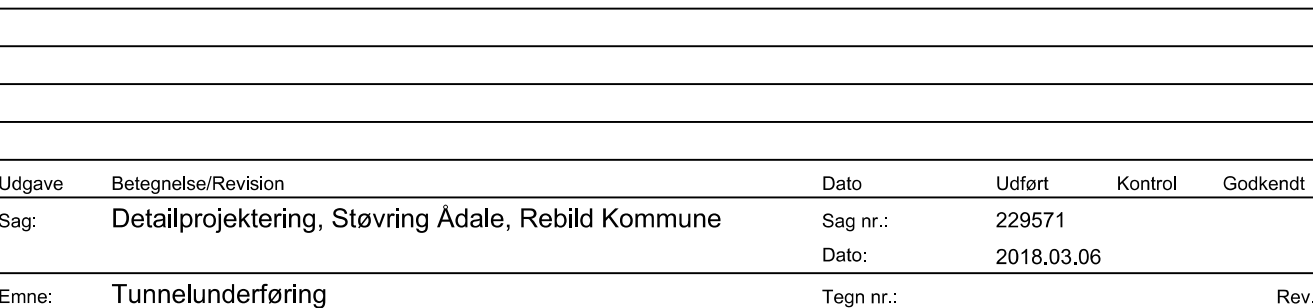

C1_UD_5_001

Cad File: C1_UD_5_001.Dgn Udf.: THG Kont.: HLT Godk.: MAK Mål: 1:50/1:500 1470x420