


This drawing is the property of VECTO Engineering AB. It is not to be used, copied, reproduced or distributed without written permission from VECTO Engineering AB.

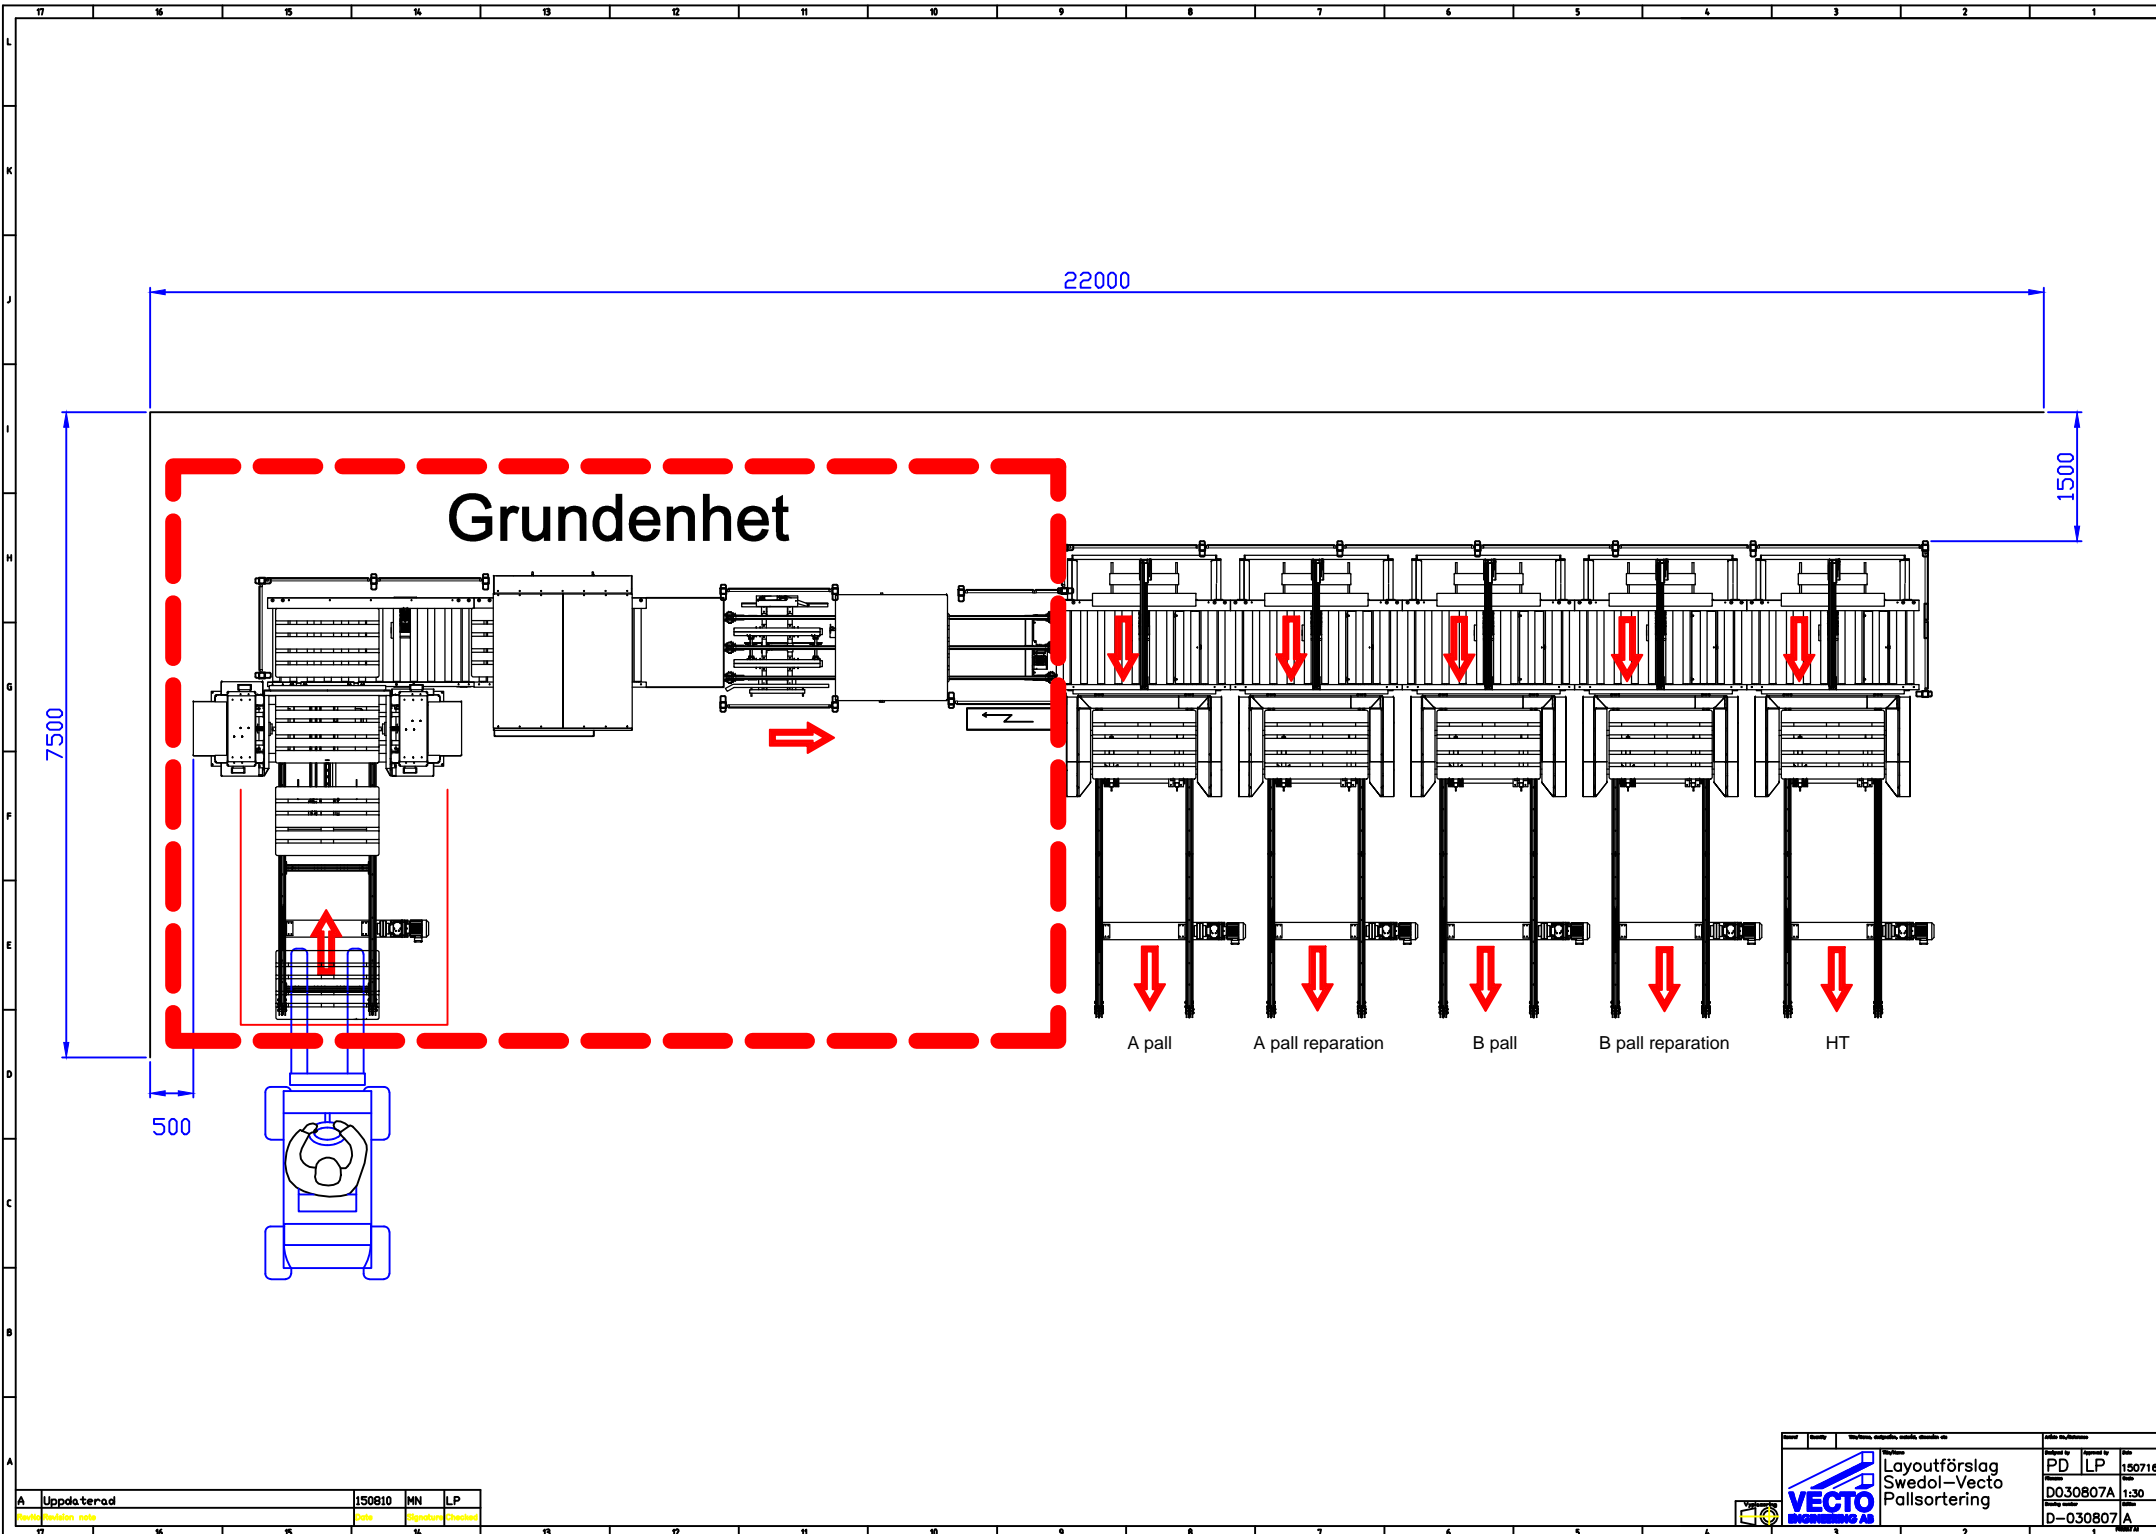

Grundenhet

22000

1500

7500

500

A pall


A pall reparation

B pall

B pall reparation

HT

A	Uppdaterad	150810	MN	LP
	Reviderad			
	Notis			
	Datum		Signaturen	Checkat



Layoutförslag
Swedol-Vecto
Pallsortering

Preparerad av	PD	LP	150718
Reviderad av			
Projektnummer	D030807A		1:30
Revideringsnummer	D-030807A		